


PROPOSED FLATS FOR
Mr. V.SUBBIAH
AT EKATTUTHANAGAL

STILT FLOOR PLAN	
SCALE : 1" = 8'-0"	DATE : 29-03-2001
REV. No 01	DWG. No: SC - 01
DRAWN :	DEALT : PERI
CAD FILE :	


ALL DIMENSIONS ARE
IN FEET AND INCHES

 

ARCHITECTS

APDO


K.PERIYANNAM, Arch.,
No: 9, KANAKA SRI NAGAR,
CATHEDRAL ROAD
CHENNAI - 66
PHONE - 2811 5161
EMAIL : design@apdo.in

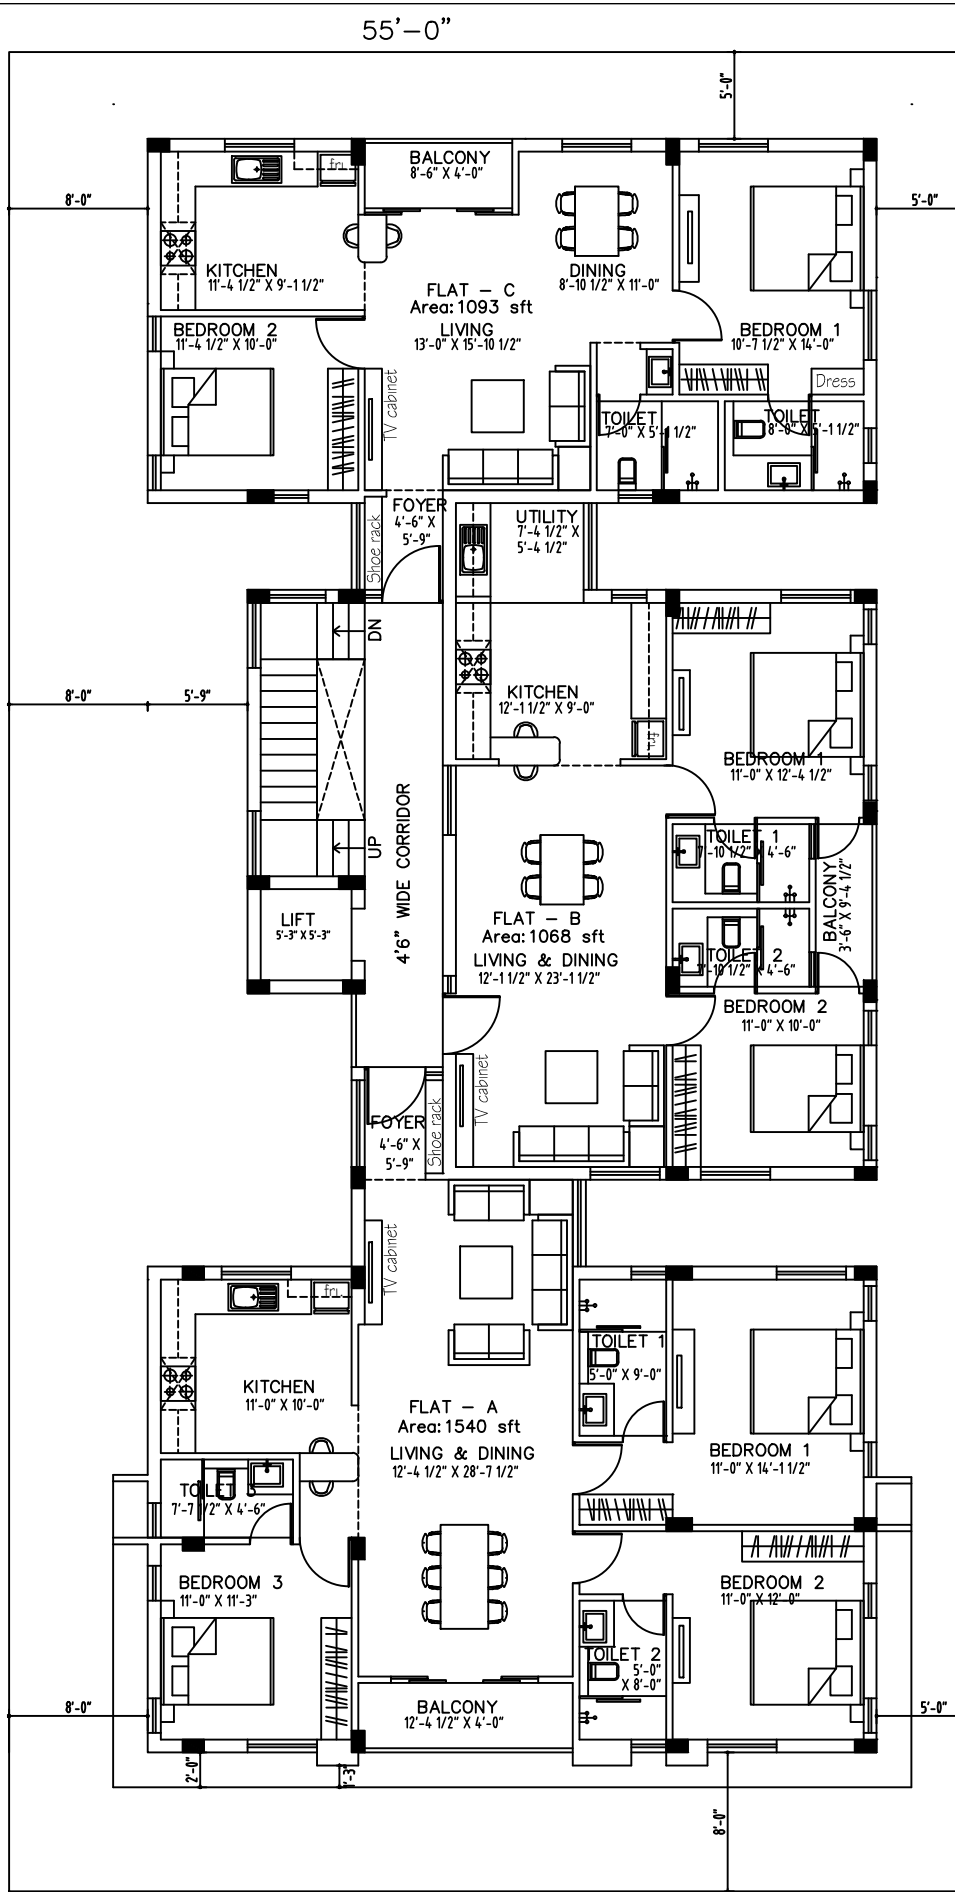

Typical Floor plan

PROPOSED RESIDENCE FOR
Mr. V.SUBBIAH
AT EKATTUTHANAGAL


SCALE : 1" = 8'-0" DATE : 29-03-2021 DIMENSIONS ARE IN FEET AND INCHES
REV. No 01 DWG. No: SC - 02
DRAWN : DEALT : PERI
CAD FILE :
SCHEME DRAWING

 

ARCHITECTS

APDO


K.PERIYANNAN, Arch.,
No: 9, KANAKA SRI NAGAR
CATHEDRAL ROAD
CHENNAI - 86
PHONE - 2811 5181
EMAIL : design@apdo.in

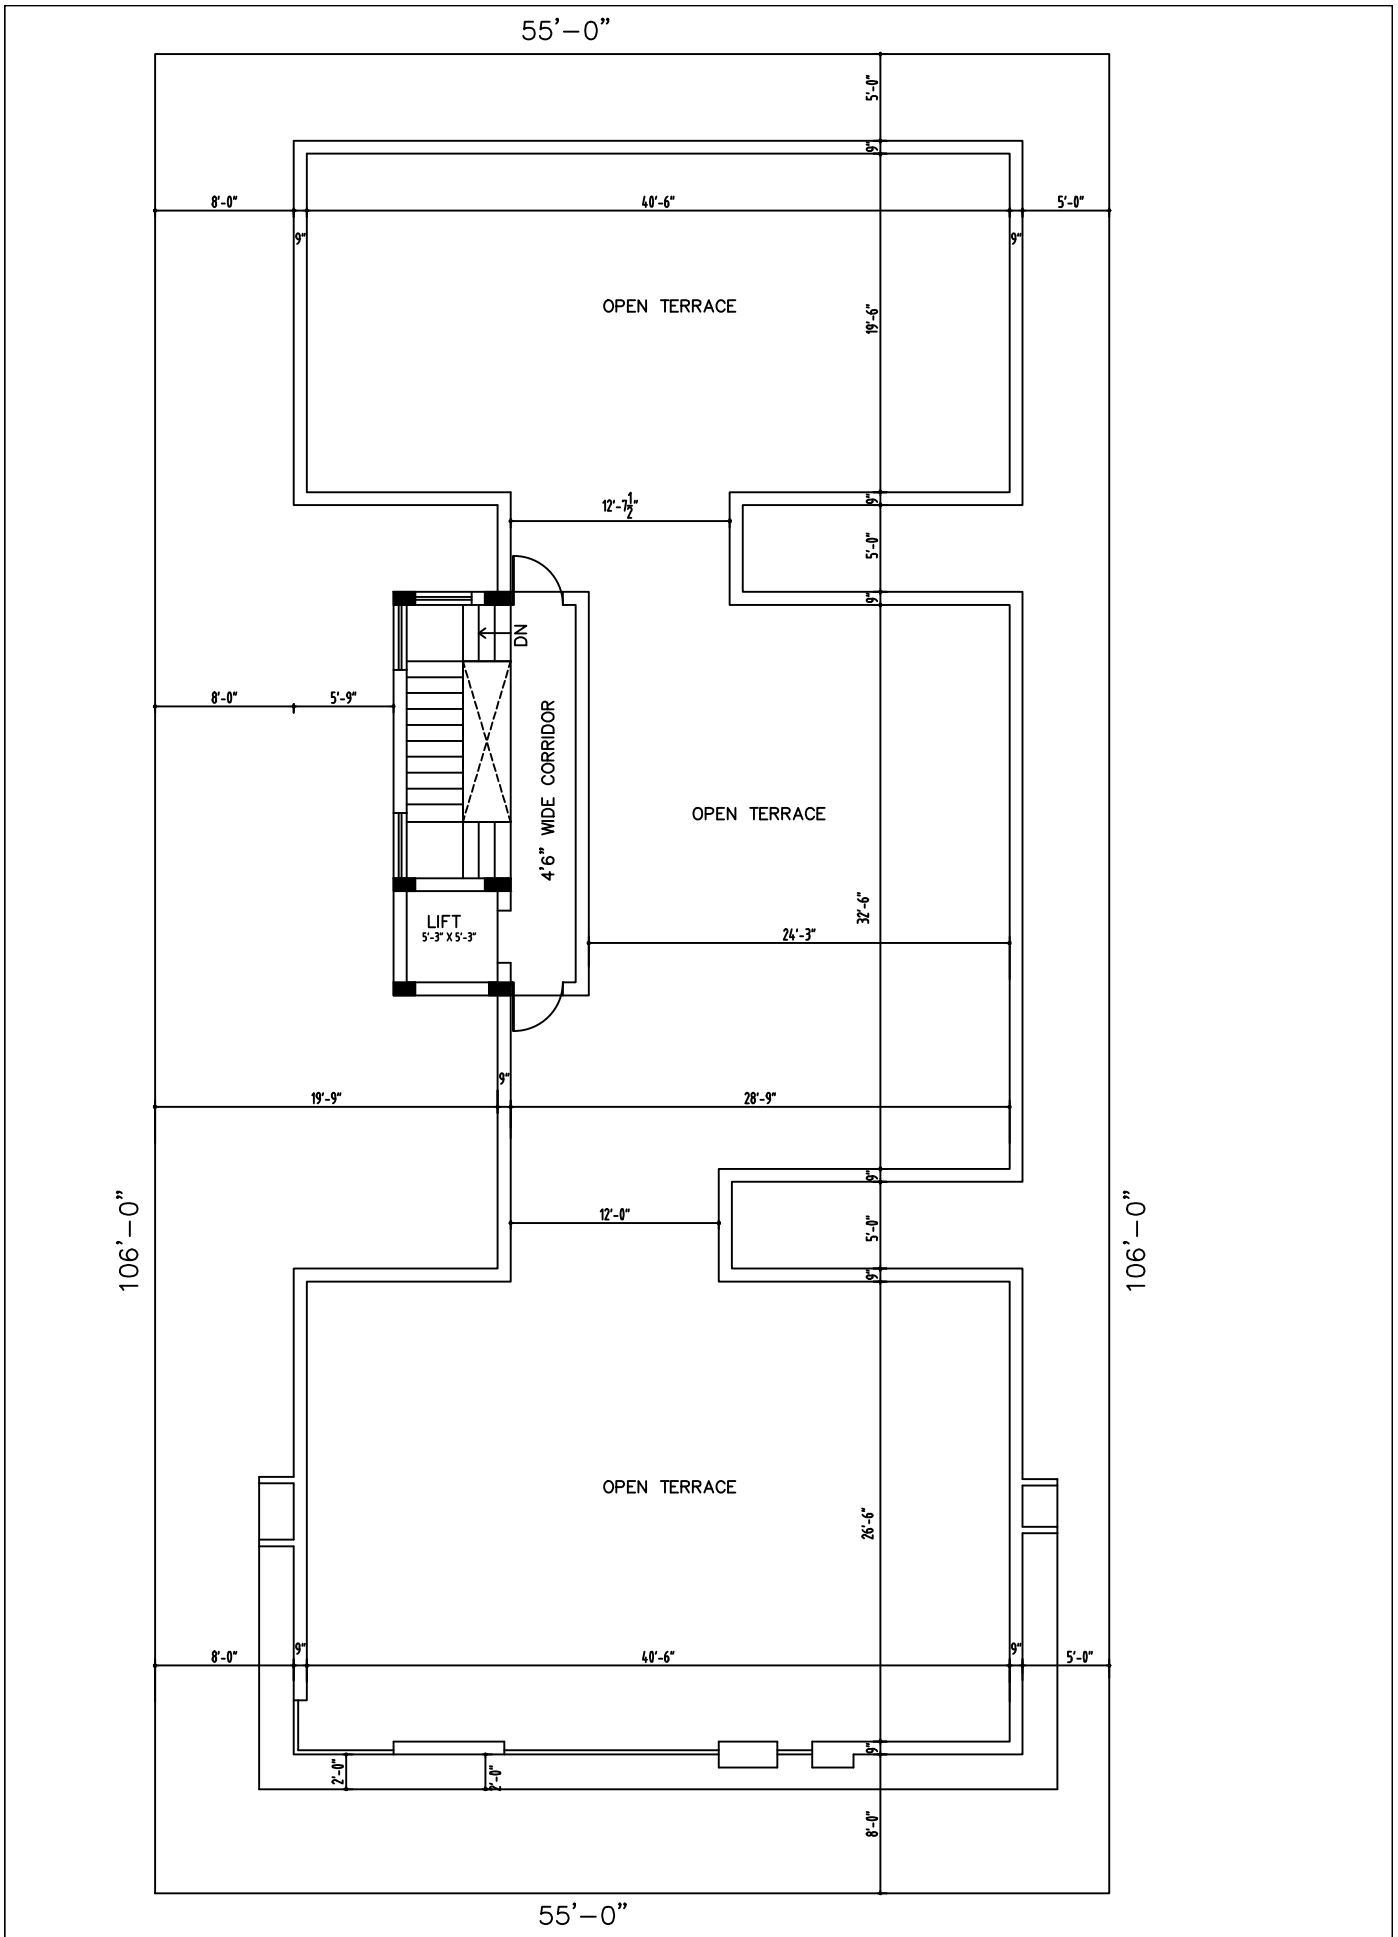

PROPOSED RESIDENCE FOR
 Mr. V.SUBBIAH
 AT EKATTUTHANAGAL

TERRACE FLOOR PLAN	
SCALE : 1" = 8'-0"	DATE : 29-03-2021
REV. No 01	DWG. No: SC - 03
DRAWN :	DEALT : PERI
CAD FILE :	
SCHEME DRAWING	

ALL DIMENSIONS ARE
 IN FEET AND INCHES

 

ARCHITECTS
 APDO
 K.PERIYANNAN, Arch.,
 No: 9, KANAKA SRI NAGAR
 CATHEDRAL ROAD
 CHENNAI - 86
 PHONE - 2811 5181
 EMAIL : design@apdo.in